


# KILKENNY FARMS

Part of Certified Survey Map No. 5669, part of Certified Survey Map No. 6670, part of Certified Survey Map No. 5145 and parts of the NE 1/4 of the SW 1/4, NW 1/4 of the SW 1/4, SE 1/4 of the NW 1/4, SW 1/4 of the NW 1/4, NW 1/4 of the NE 1/4, NE 1/4 of the NW 1/4, SW 1/4 of the NE 1/4, NW 1/4 of the NE 1/4, and NW 1/4 of the SE 1/4, Section 17, T8N, R9E, Village of Waunakee, Dane County, Wisconsin

Scale: 1" = 200'

SHEET 1 OF 8

4992098

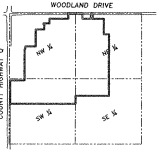

LOCATION SKETCH  
SECTION 17, T8N, R9E  
VILLAGE OF WAUNAKEE  
DANE COUNTY, WISCONSIN



BRINGING REFERENCES TO THE SAME COORDINATE SYSTEM AND TO THE SAME DATUM AS SHOWN ON THIS PLAT



*Daniel V. Birrenkott*  
5-16-2013


Revised May 10, 2013

There are no objections to this plat with respect to s. 236.15, 236.16, 236.20 and 236.21 (1) and (2), Wis. Stats. as provided by s. 236.12, Wis. Stats.  
Certified **MAY 17<sup>TH</sup>** 2013  
*Renee Powers*  
Department of Administration

**BIRRENKOTT SURVEYING**  
BIRRENKOTT SURVEYING, INC.  
1677 N. BRISTOL STREET  
SUN PRAIRIE, WIS. 53590  
608-837-7463

PREPARED FOR:  
LOW TRENEY  
1024 EDGE ROAD  
DORFHEIM, WI 53532  
608-837-0102

110118-Final Plat

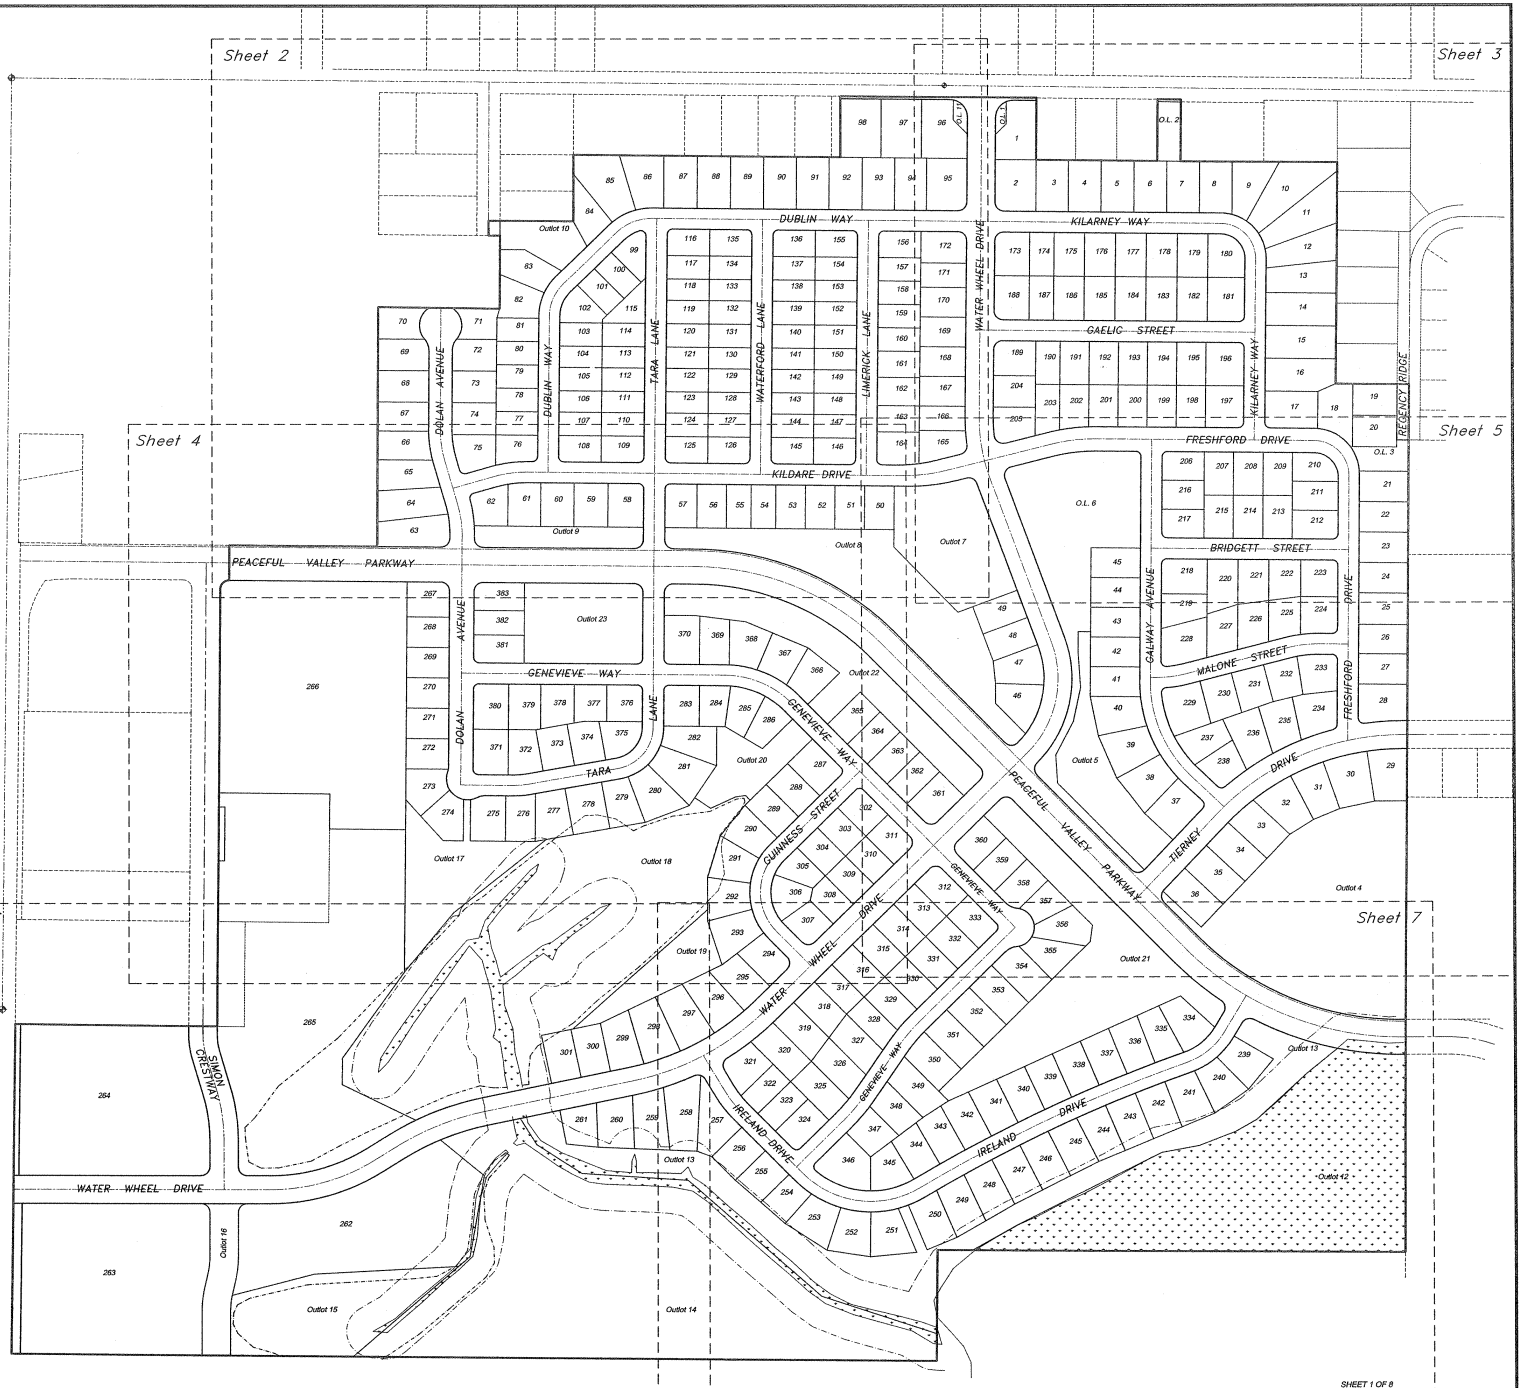

SHEET 1 OF 8